


Signaturforklaring

— Matrikelskel

Note:
Samlet etageareal
for skurbygning:
145 m²

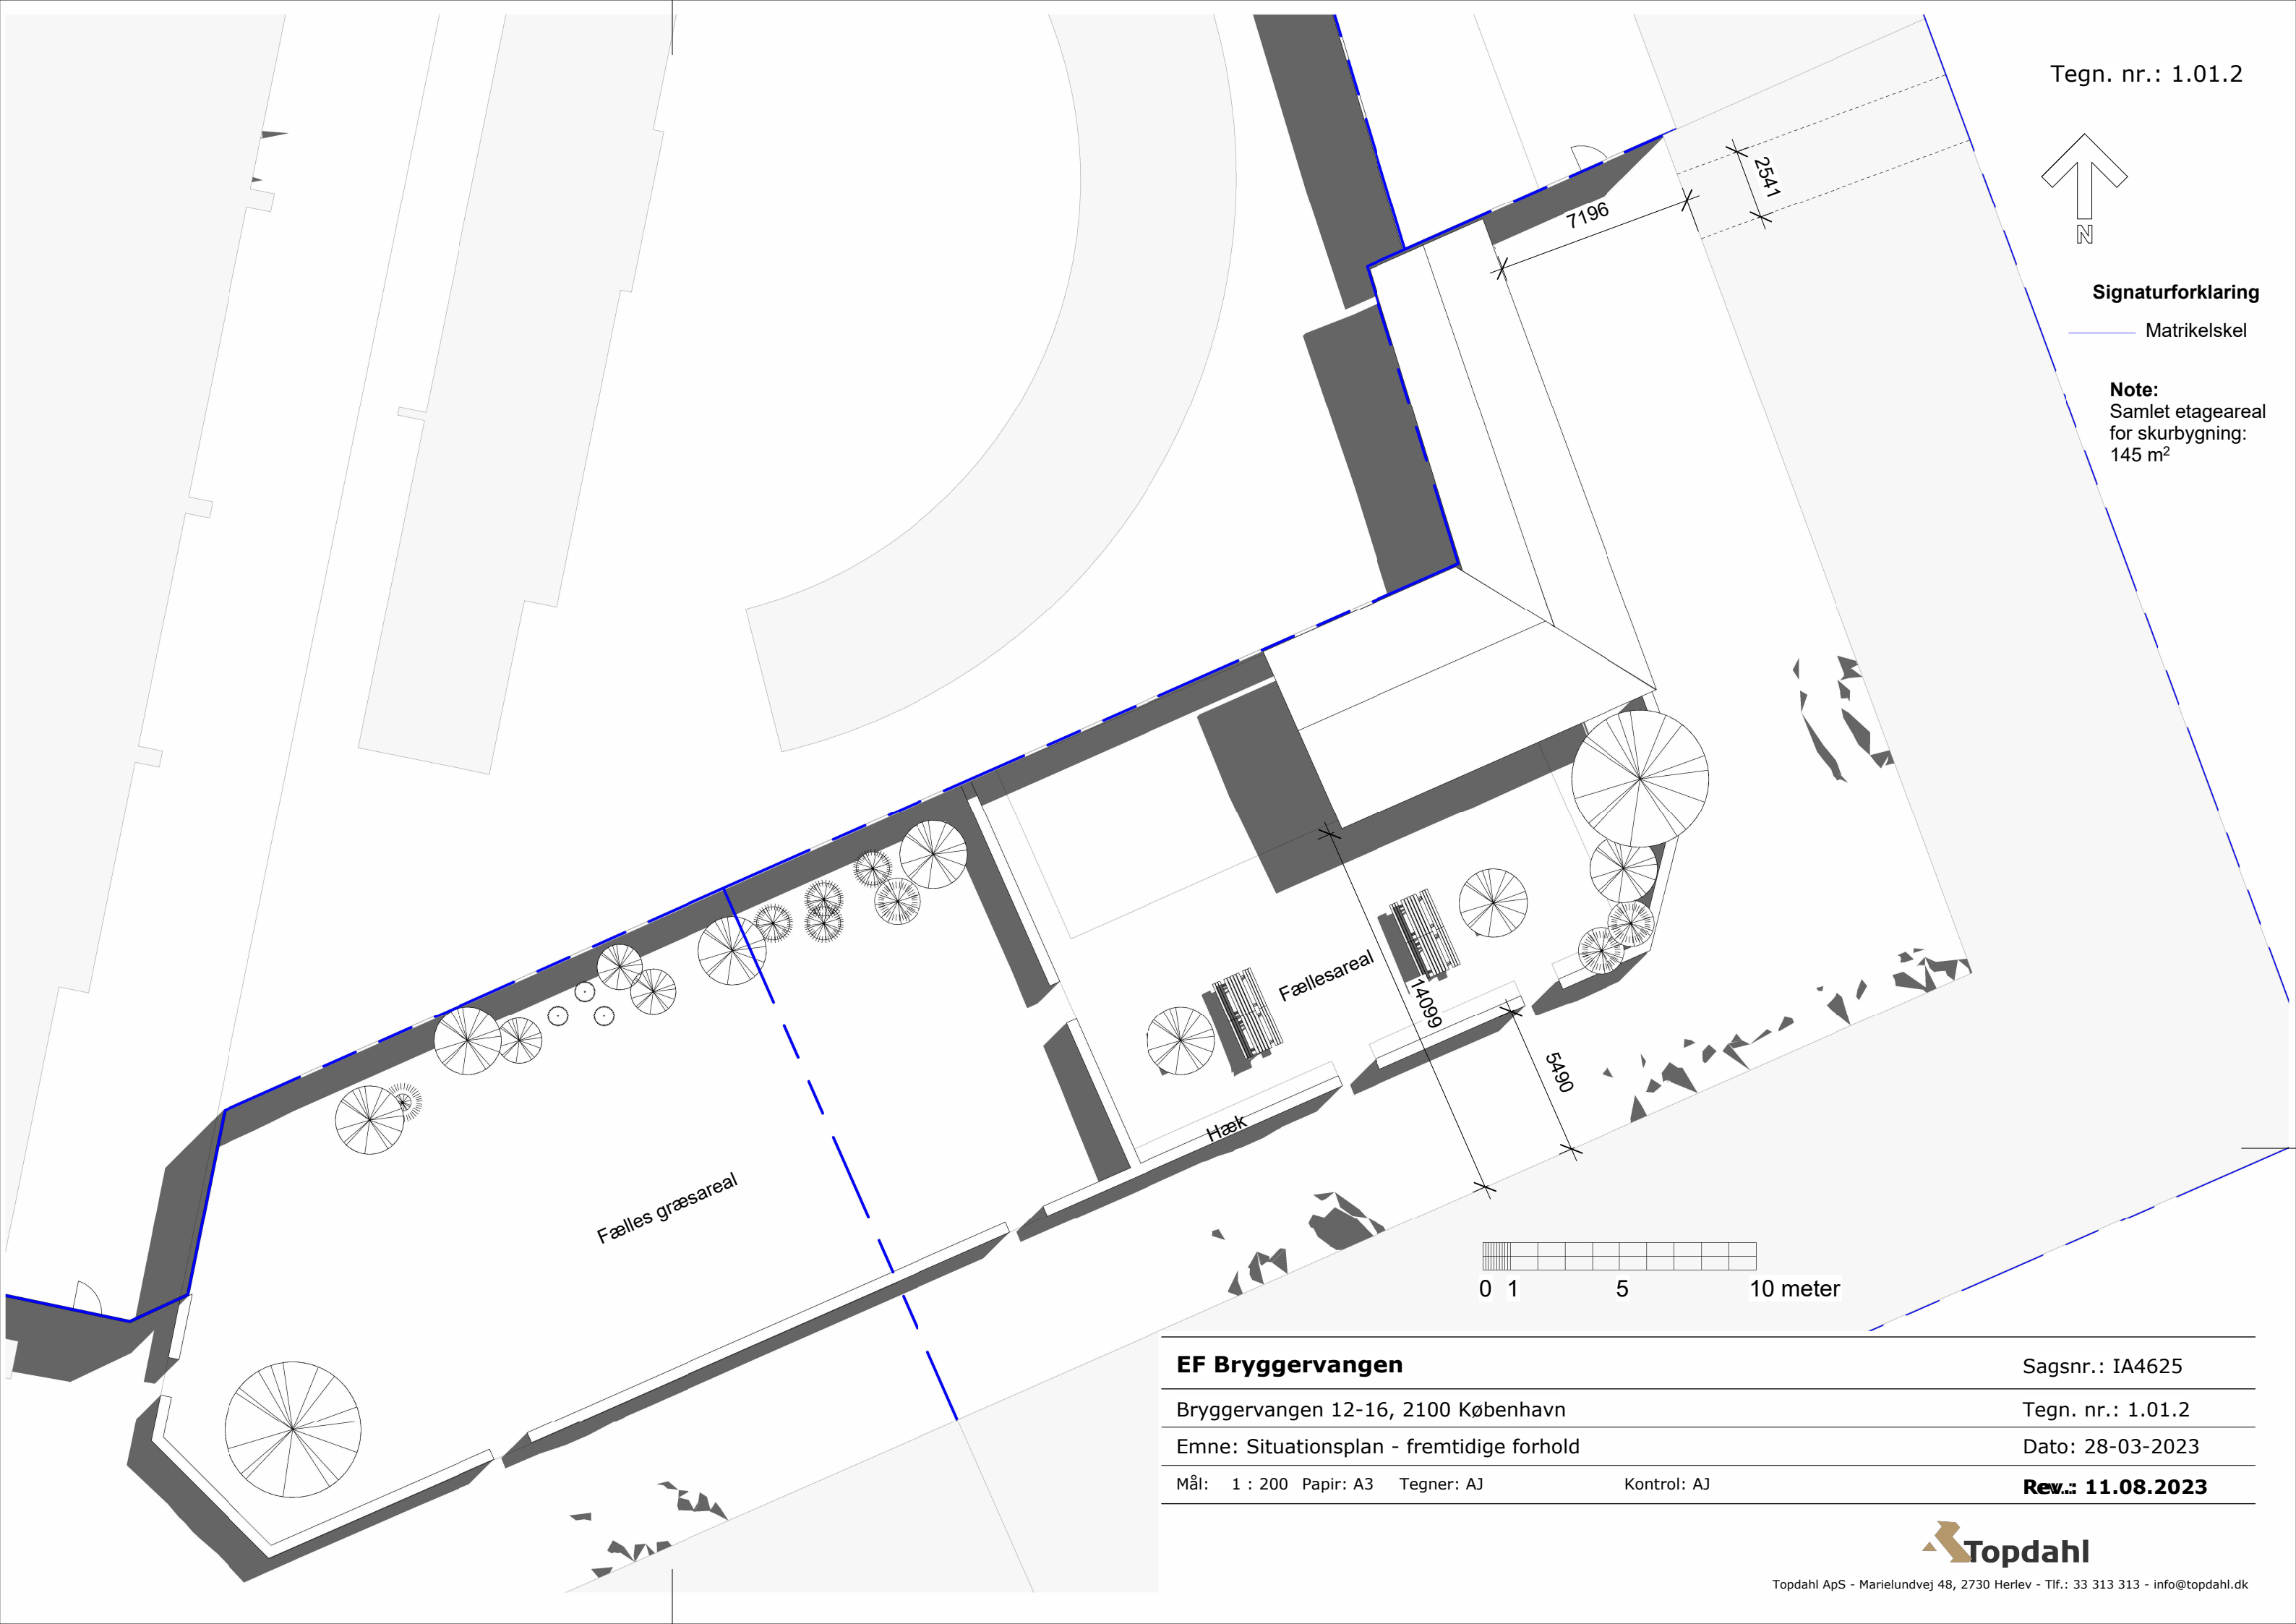

EF Bryggervangen

Bryggervangen 12-16, 2100 København

Emne: Situationsplan - fremtidige forhold

Mål: 1 : 200 Papir: A3 Tegner: AJ

Kontrol: AJ

Sagsnr.: IA4625

Tegn. nr.: 1.01.2

Dato: 28-03-2023

Rev.: 11.08.2023

